
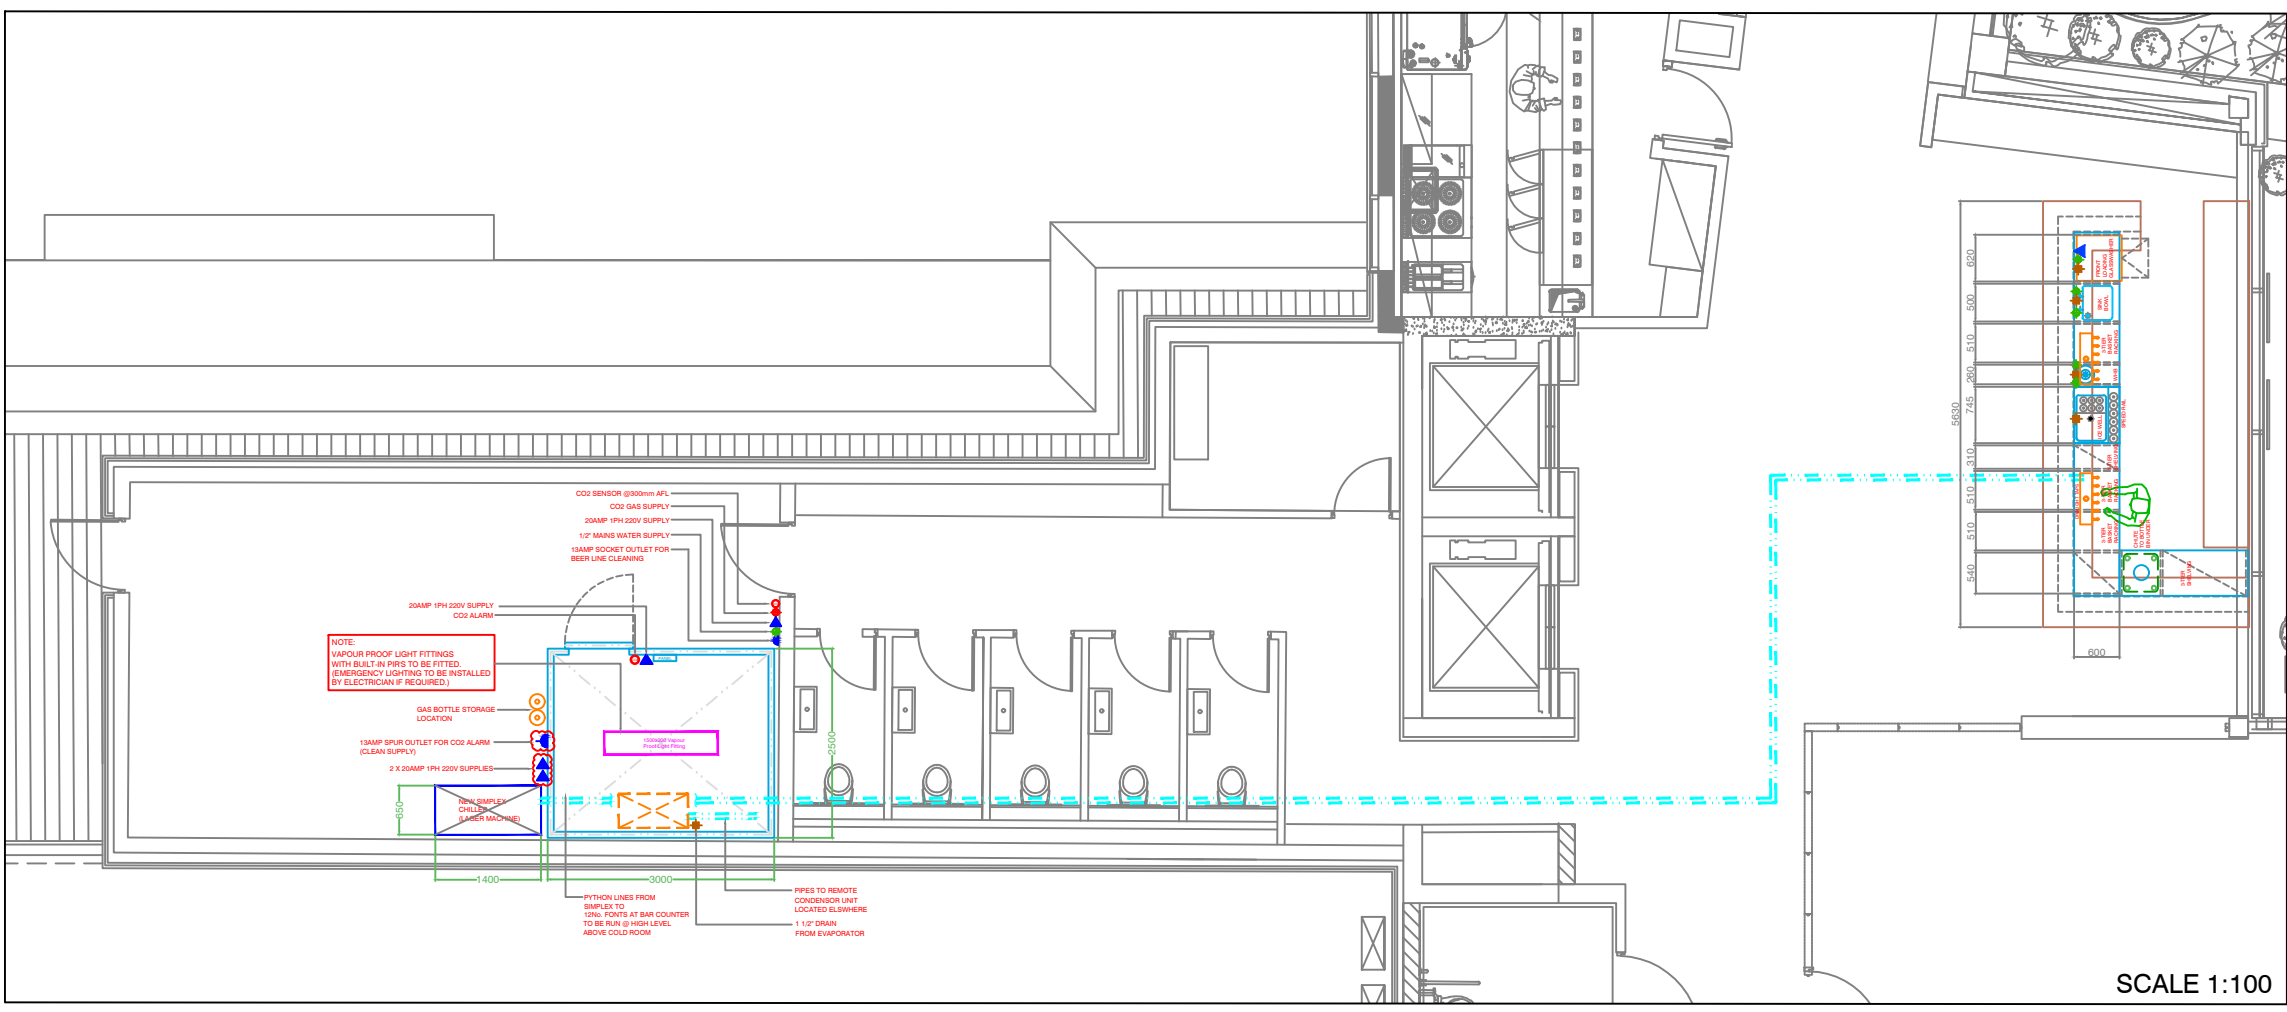


ELECTRICAL SERVICES SYMBOLS	
	SINGLE 13AMP SOCKET OUTLET
	TWIN 13AMP SOCKET OUTLET
	ISOLATOR
	POWER SUPPLY
	EMERGENCY LOCK-STOP PUSHBUTTON
ELECTRICAL NOTES	
1.	ALL 13AMP SOCKETS TO BE FIXED AT 1200mm A.F.F.L EXCEPT WHERE OTHERWISE STATED.
2.	ALL ISOLATORS TO BE MOUNTED AT 1500mm A.F.F.L EXCEPT WHERE OTHERWISE STATED.
3.	ALL ELECTRICAL OUTLET BOXES TO BE FIXED AT 450mm A.F.F.L EXCEPT WHERE OTHERWISE STATED.
4.	ISOLATORS FOR ISLAND TO BE FIXED IN SERVICES DUCT LEG (IF FITTED) BEHIND ACCESS DOOR.
MECHANICAL SERVICES SYMBOLS	
	HOT WATER CONNECTION
	COLD WATER CONNECTION
	MAINS WATER CONNECTION
	WASTE CONNECTION
	TUNDISH CONNECTION
	GAS CONNECTION

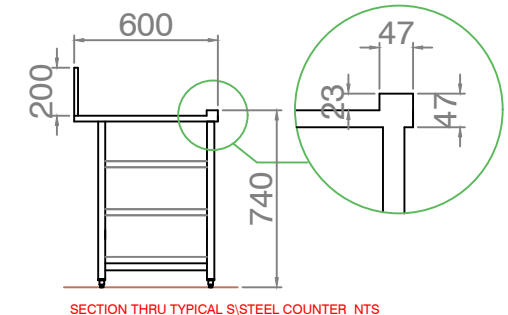

DRAFT ONLY

Rev.	Description:	Date:

ARKWAY REFRIGERATION LTD

Project Title:-
RADISSON HOTEL
 CHANCERY LANE, DUBLIN 8.

Drawing Title:-
DRAFT EQUIPMENT LAYOUT
 SKY BAR EXTENSION - LEVEL 7

Drawing No:	AR-2067	Scale:	1:50@A3	Drawn by:	
Revision No:	--	Date:	06.02.20	Approved by:	