


CONSTRUCT KEG ROOM TIGHT TO INSULATED WALL AND AROUND COLUMN PROJECTION - AVOIDS CREATING DIRT TRAP.

NOTE: VAPOUR PROOF LIGHT FITTINGS WITH BUILT-IN PIR'S TO BE FITTED. (EMERGENCY LIGHTING TO BE INSTALLED BY ELECTRICIAN IF REQUIRED.)

PIPES TO REMOTE CONDENSOR UNIT LOCATED ELSEWHERE

1 1/2" DRAIN FROM EVAPORATOR

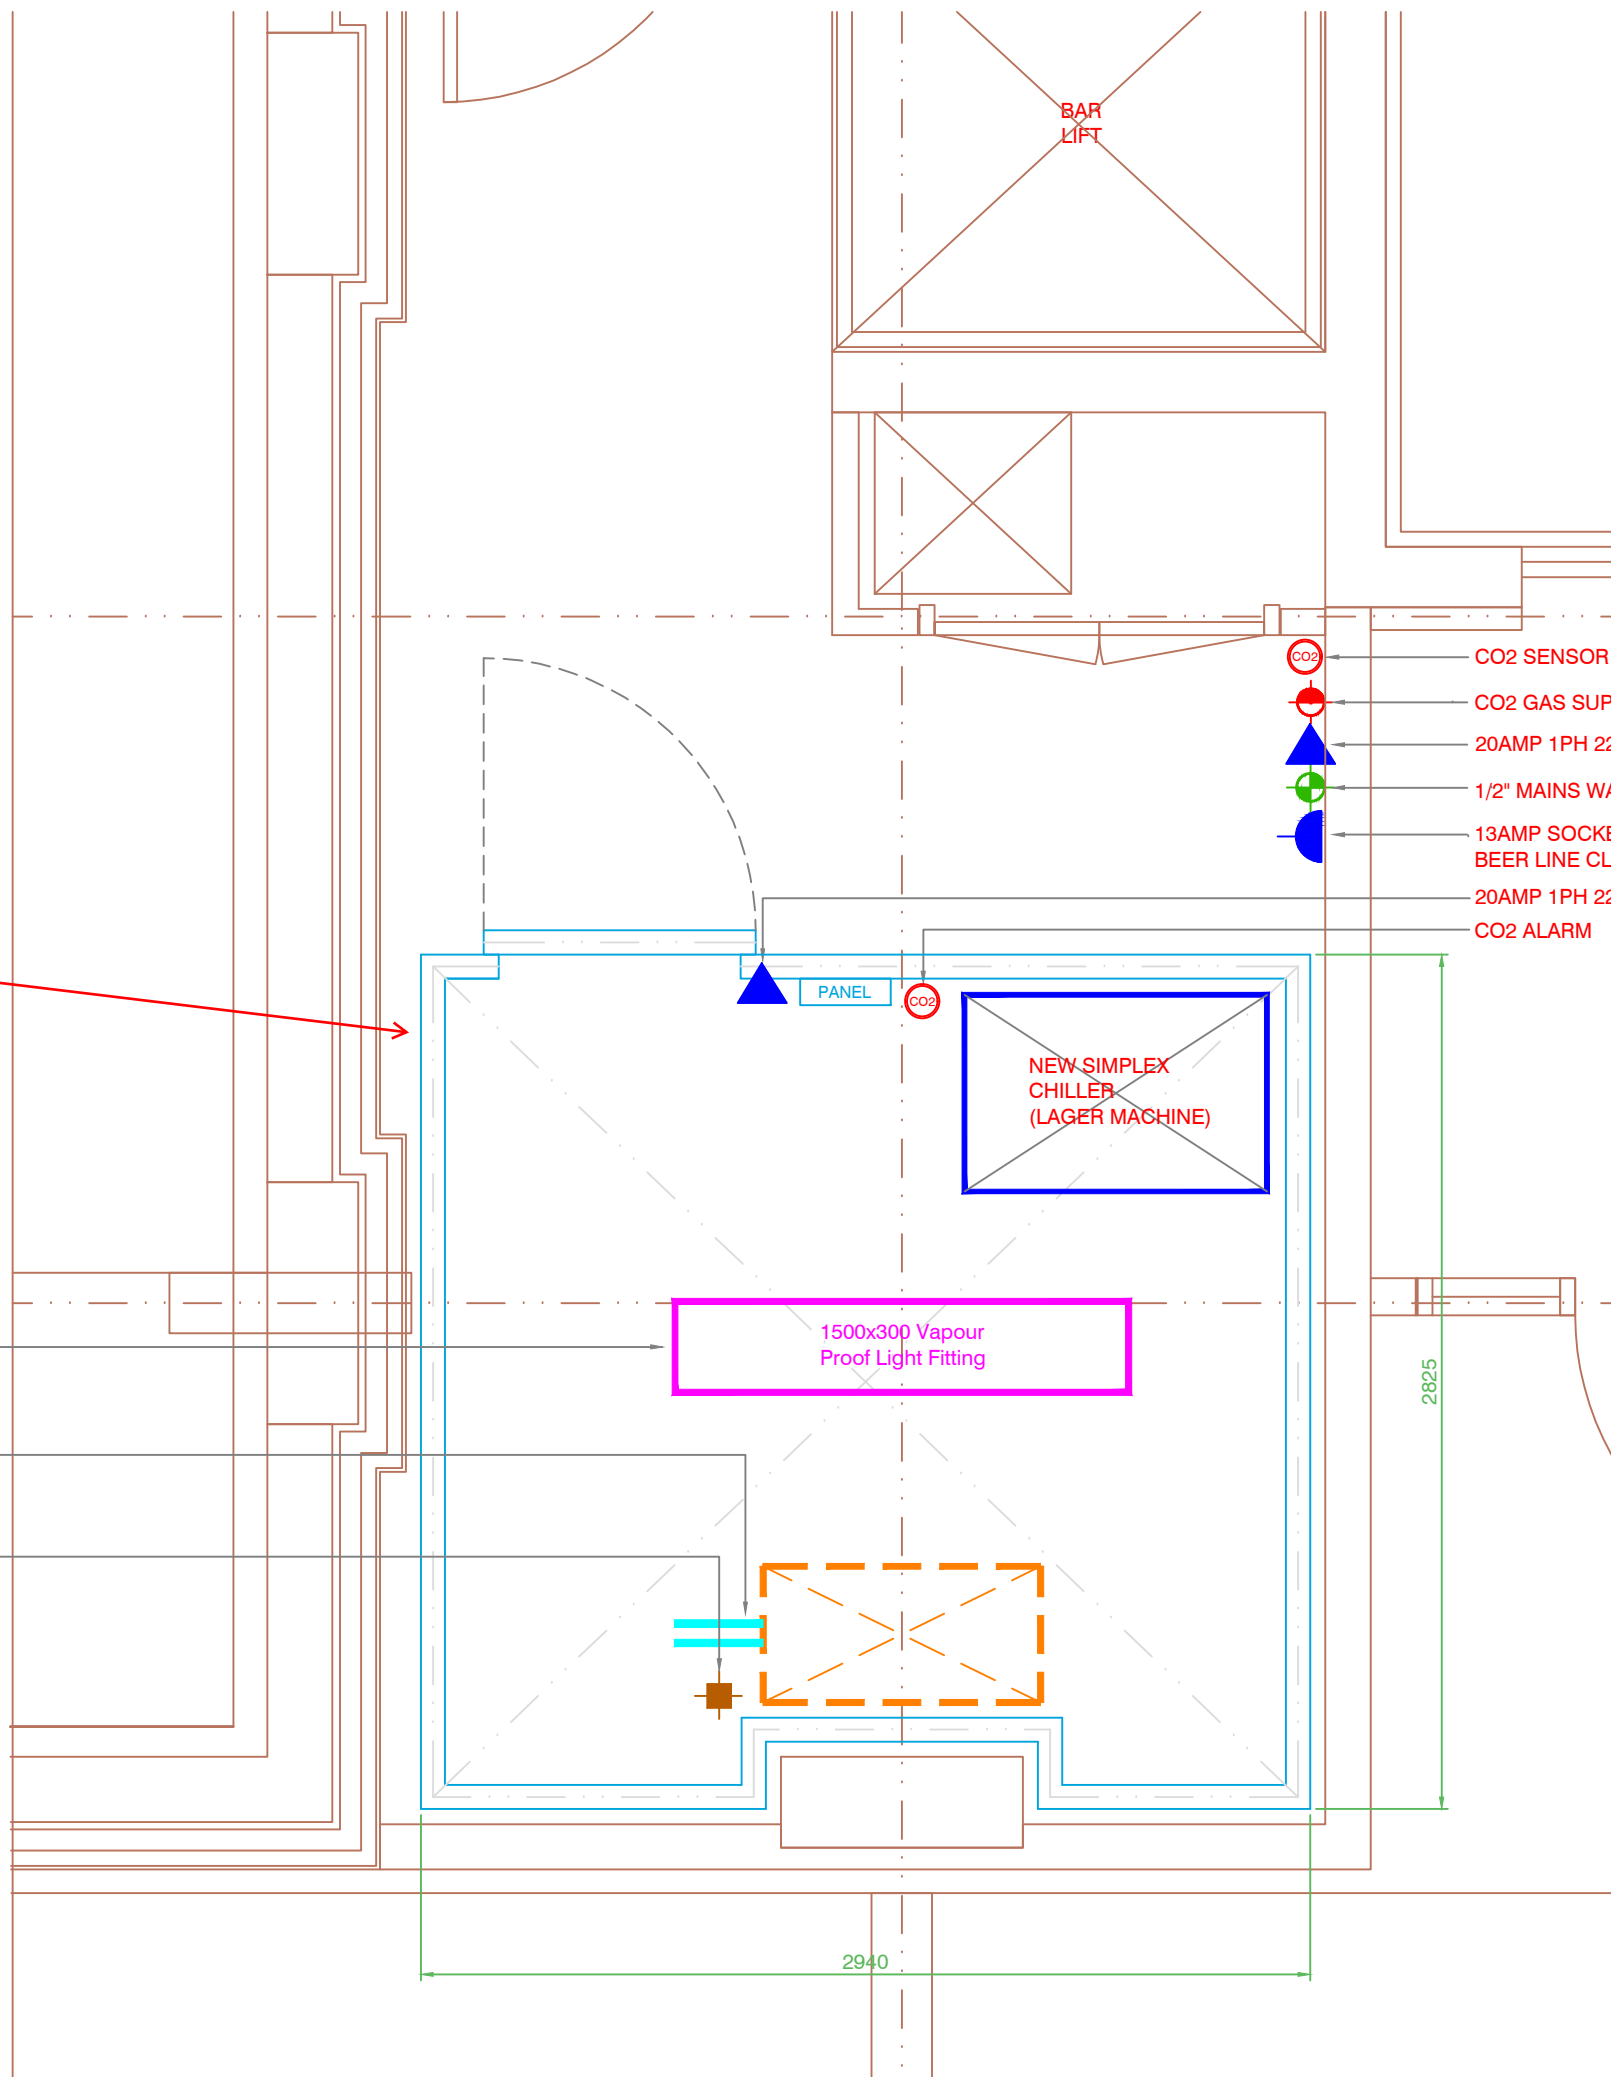

IS THERE A ROUTE FOR THE PYTONS FROM THE KEG ROOM TO THE BAR?

B	REVISE D AS PER ARCHITECT NEW PLAN	15.05.19
Rev:	Description:	Date:

ARKWAY REFRIGERATION LTD

Project Title:-  
**KEG ROOM DETAILS**

Drawing Title:-  
Proposed Equipment Layout

Drawing No:	AR-2042	Scale:	NTS@A3	Drawn by:	DAB
Revision No:	B	Date:	07.05.19	Approved by:	